





DRP IN:

16 GA. STN/STL ALL WELDED CONSTRUCTION w/ INTEGRAL SINK. ALL HORIZONTAL AND VERTICAL CORNERS TO BE A 3/4" RADIUS.

NOTES:

ALL STN/STL TO BE TYPE 300 SERIES.
ALL STN/STL TO BE POLISHED TO A NO. 3 FINISH.
ALL UNEXPOSED WELDS TO BE COVERED w/ ALUMINUM PAINT.
ALL METAL EDGES AND CORNERS TO BE FILED SMOOTH.

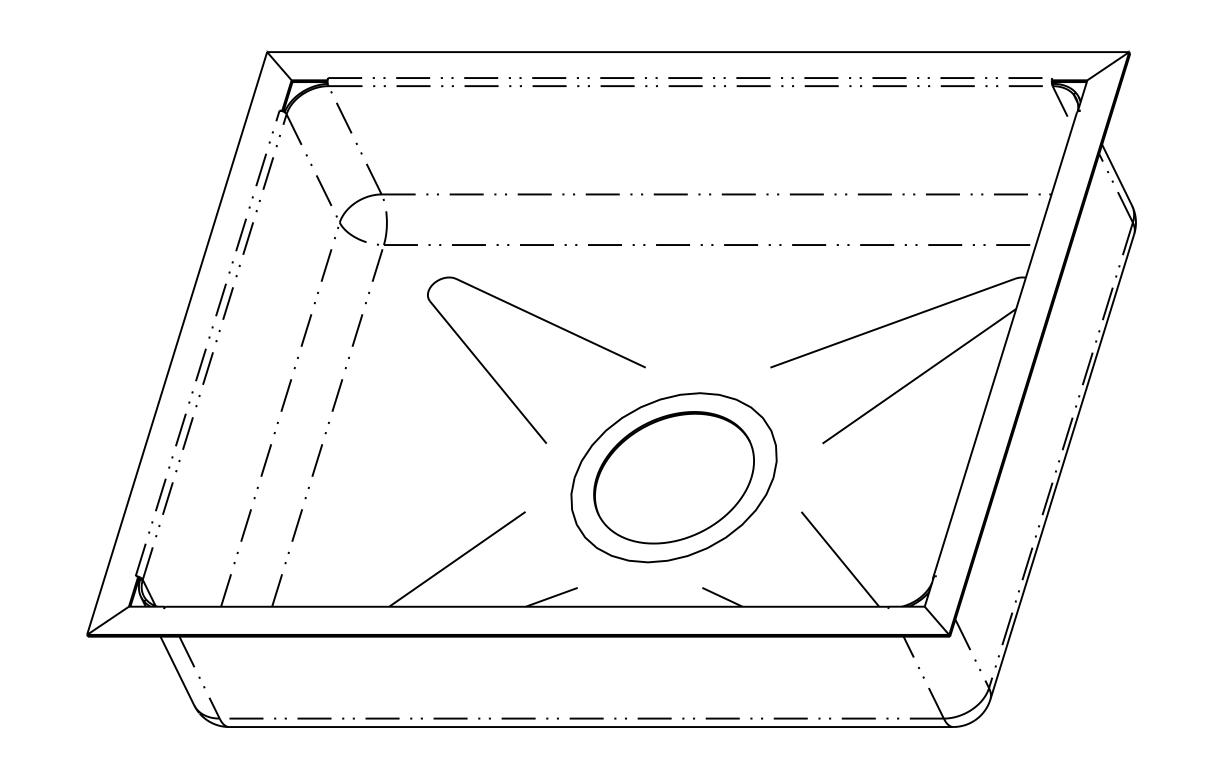

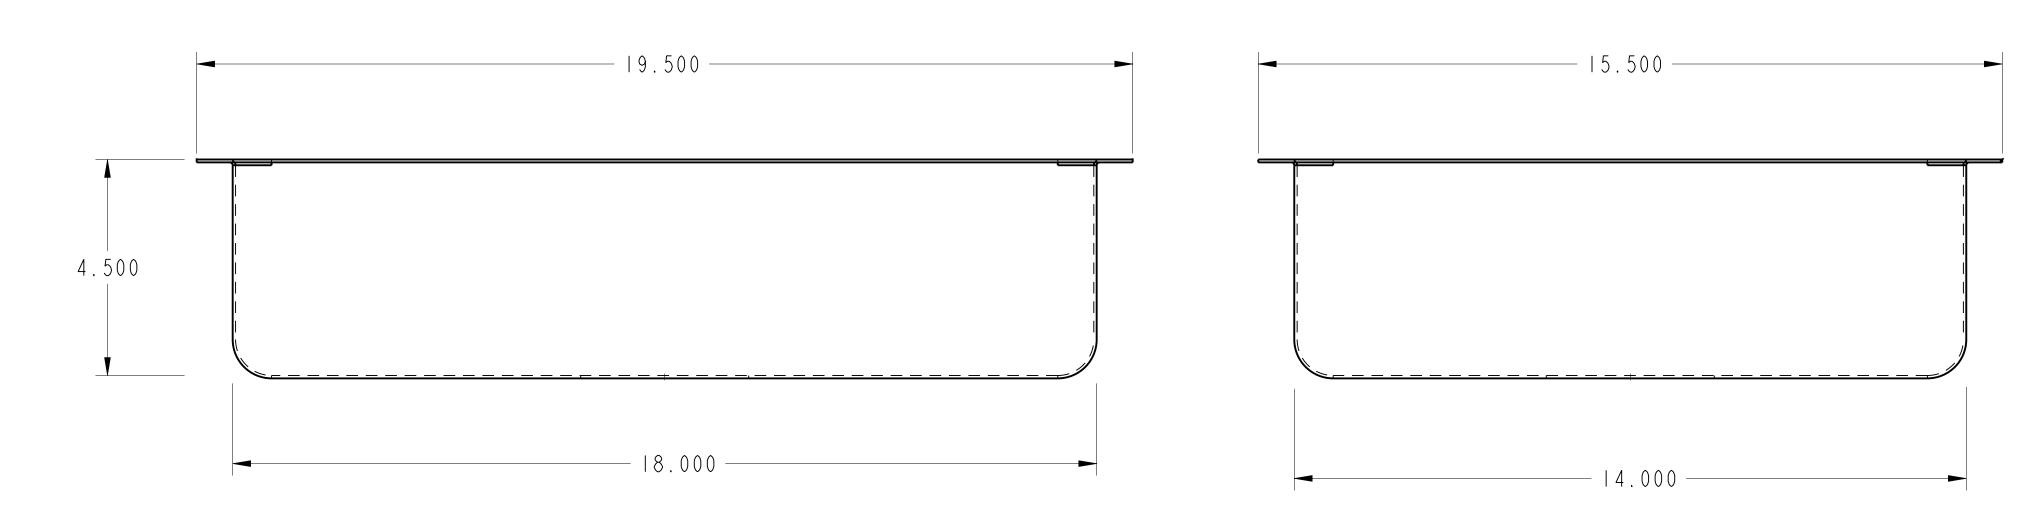

NO.	DATE		
		REVISIONS	
Α	SSEM	UM-1-1814-4_5	

	THIS DRAWING IS THE PROPERTY OF AMTEKCO INDUSTRIES INC., AND IS TO REMAIN IN THE POSSESSION OF OUR REPRESENTATIVE UNLESS PERMISSION IS GIVEN BY AMTEKCO INDUSTRIES INC., AND MUST BE RETURNED WHEN REQUESTED	D.				
AMTEKCO INDUSTRIES, INC.	AMTEKCO INDUSTRIES	APPROVED BY	CKD BY	DATE 26-Sep-O	5 SCALE	0.500
MANUFACTURERS OF QUALITY PRODUCTS FOR	AMTERCO INDUSTRIES			BALAJI		1 of 1
THE FOOD MARKETING INDUSTRY		DATE	CODE	DRAWING No.	REV.	PART/SHEE
1205 REFUGEE ROAD COLUMBUS,OHIO 43207 (614)228-6590 Fax (614)737-8016	UNDERMOUNT SINK (UM-1-1814-4.5)			UM-	1-1814	1-4.5